


GORSE LANE

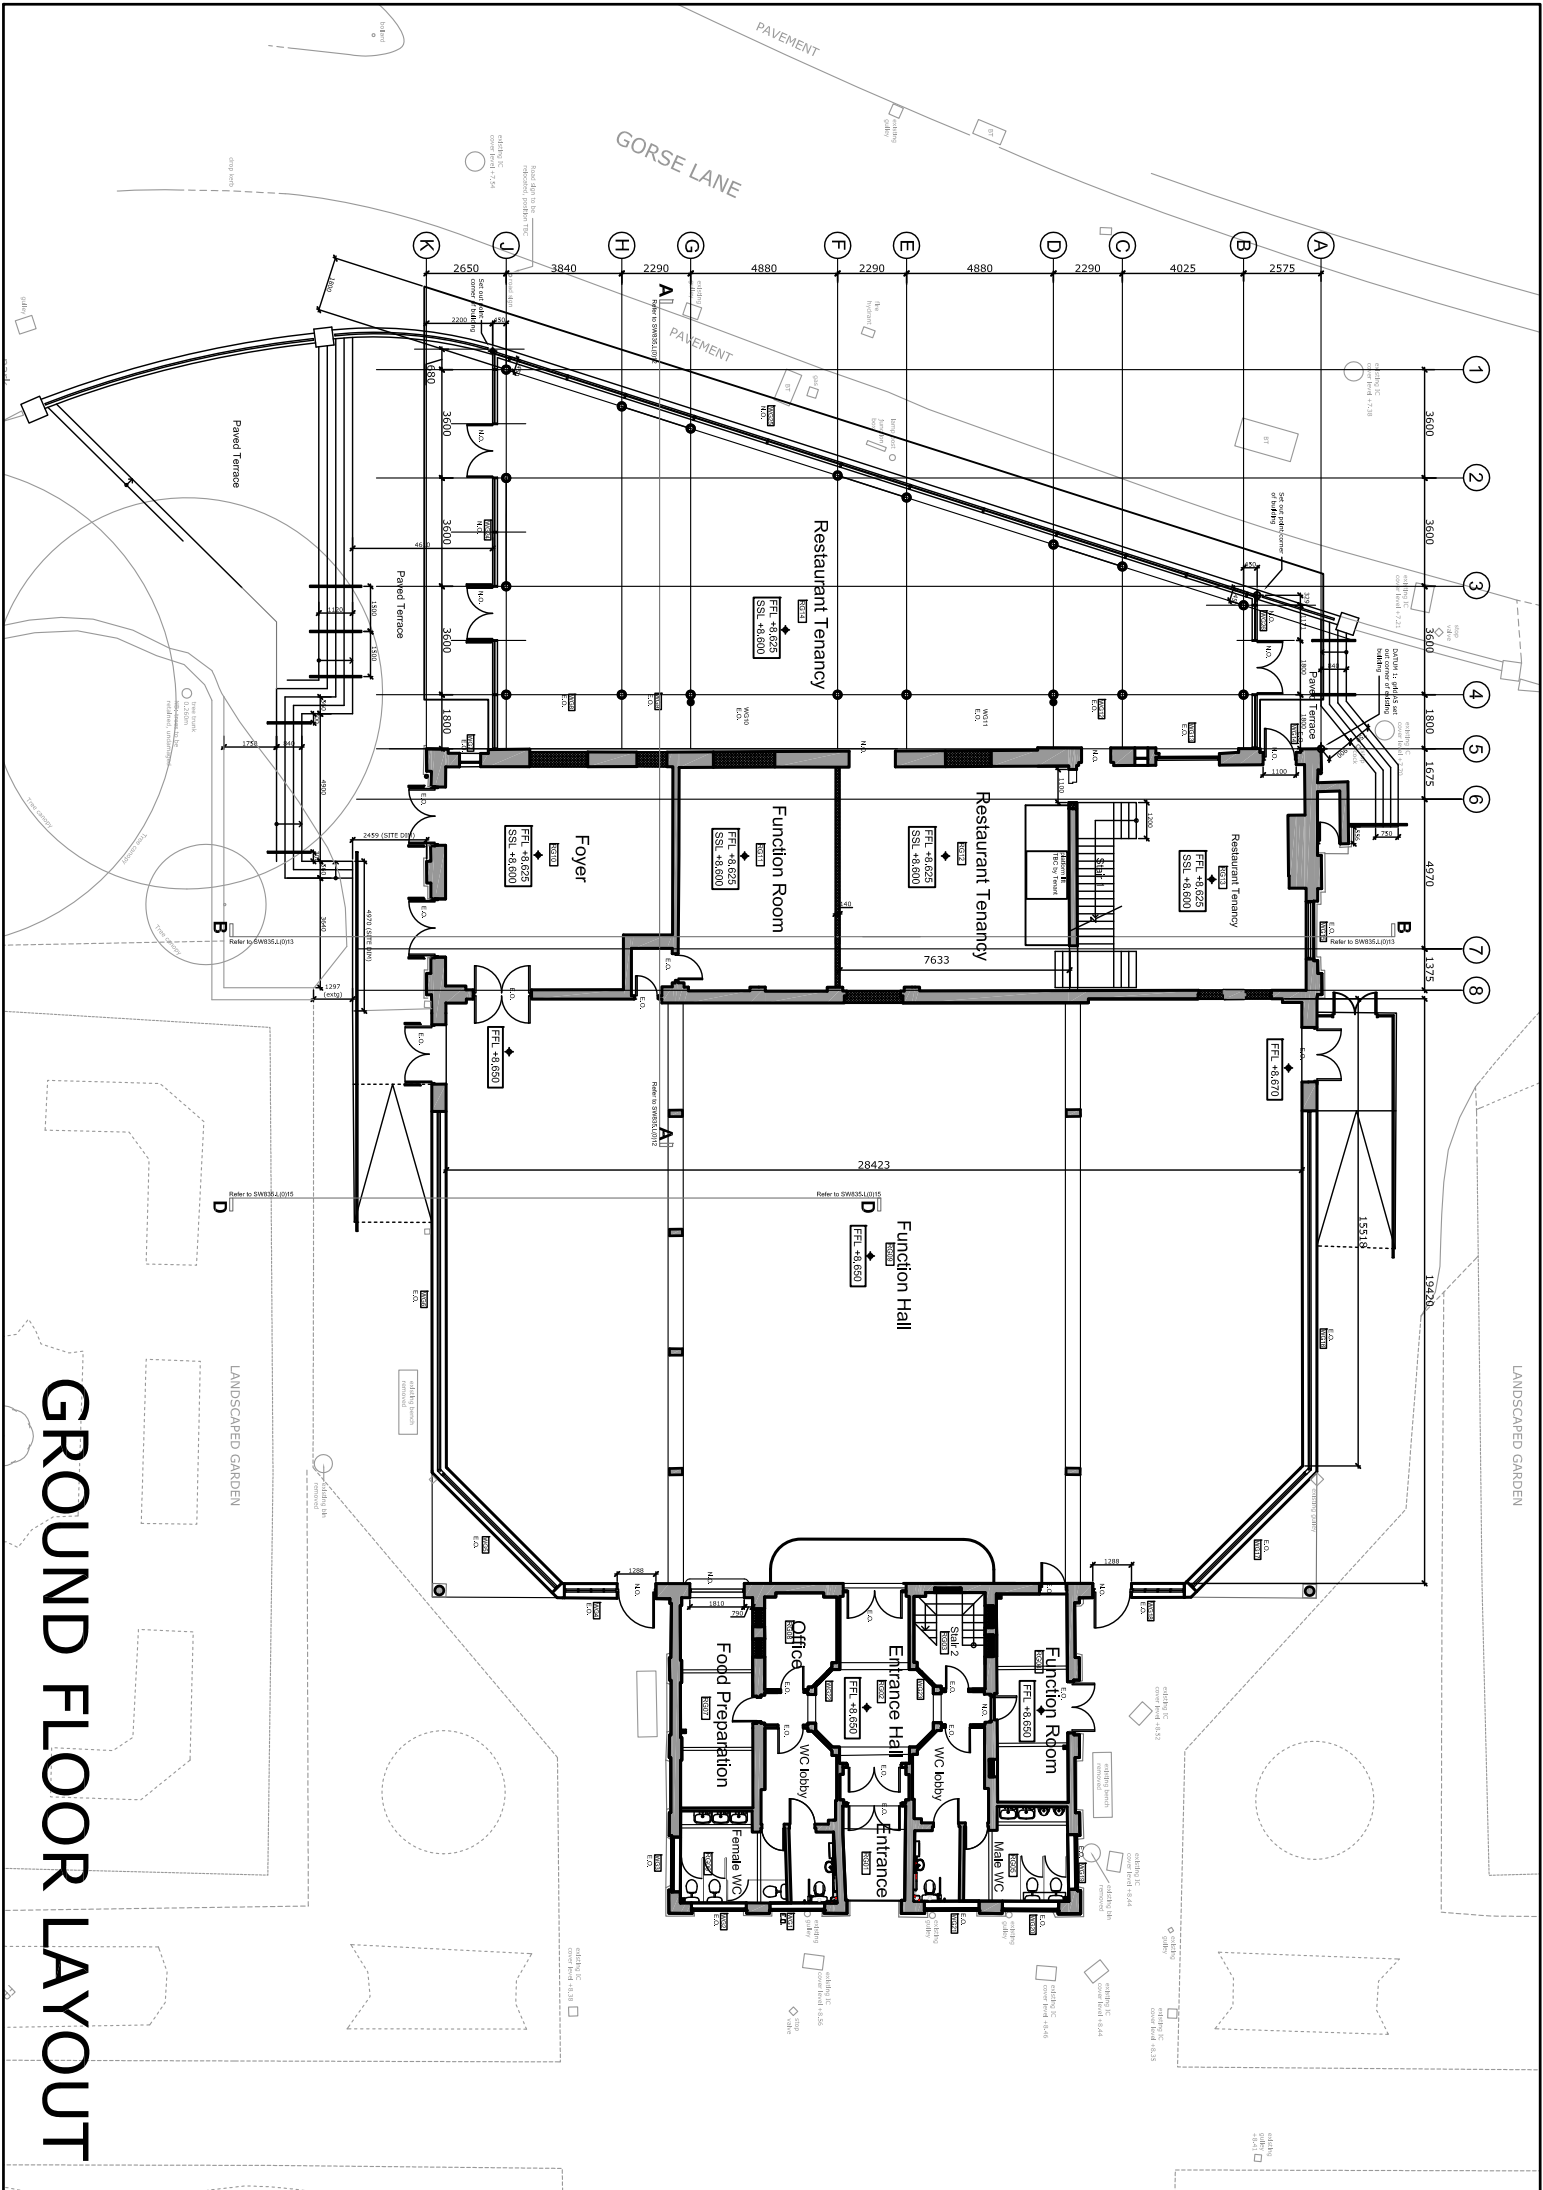

# GROUND FLOOR LAYOUT